


Schedule B

TYPICAL FLOOR PLAN (2 TO 7)

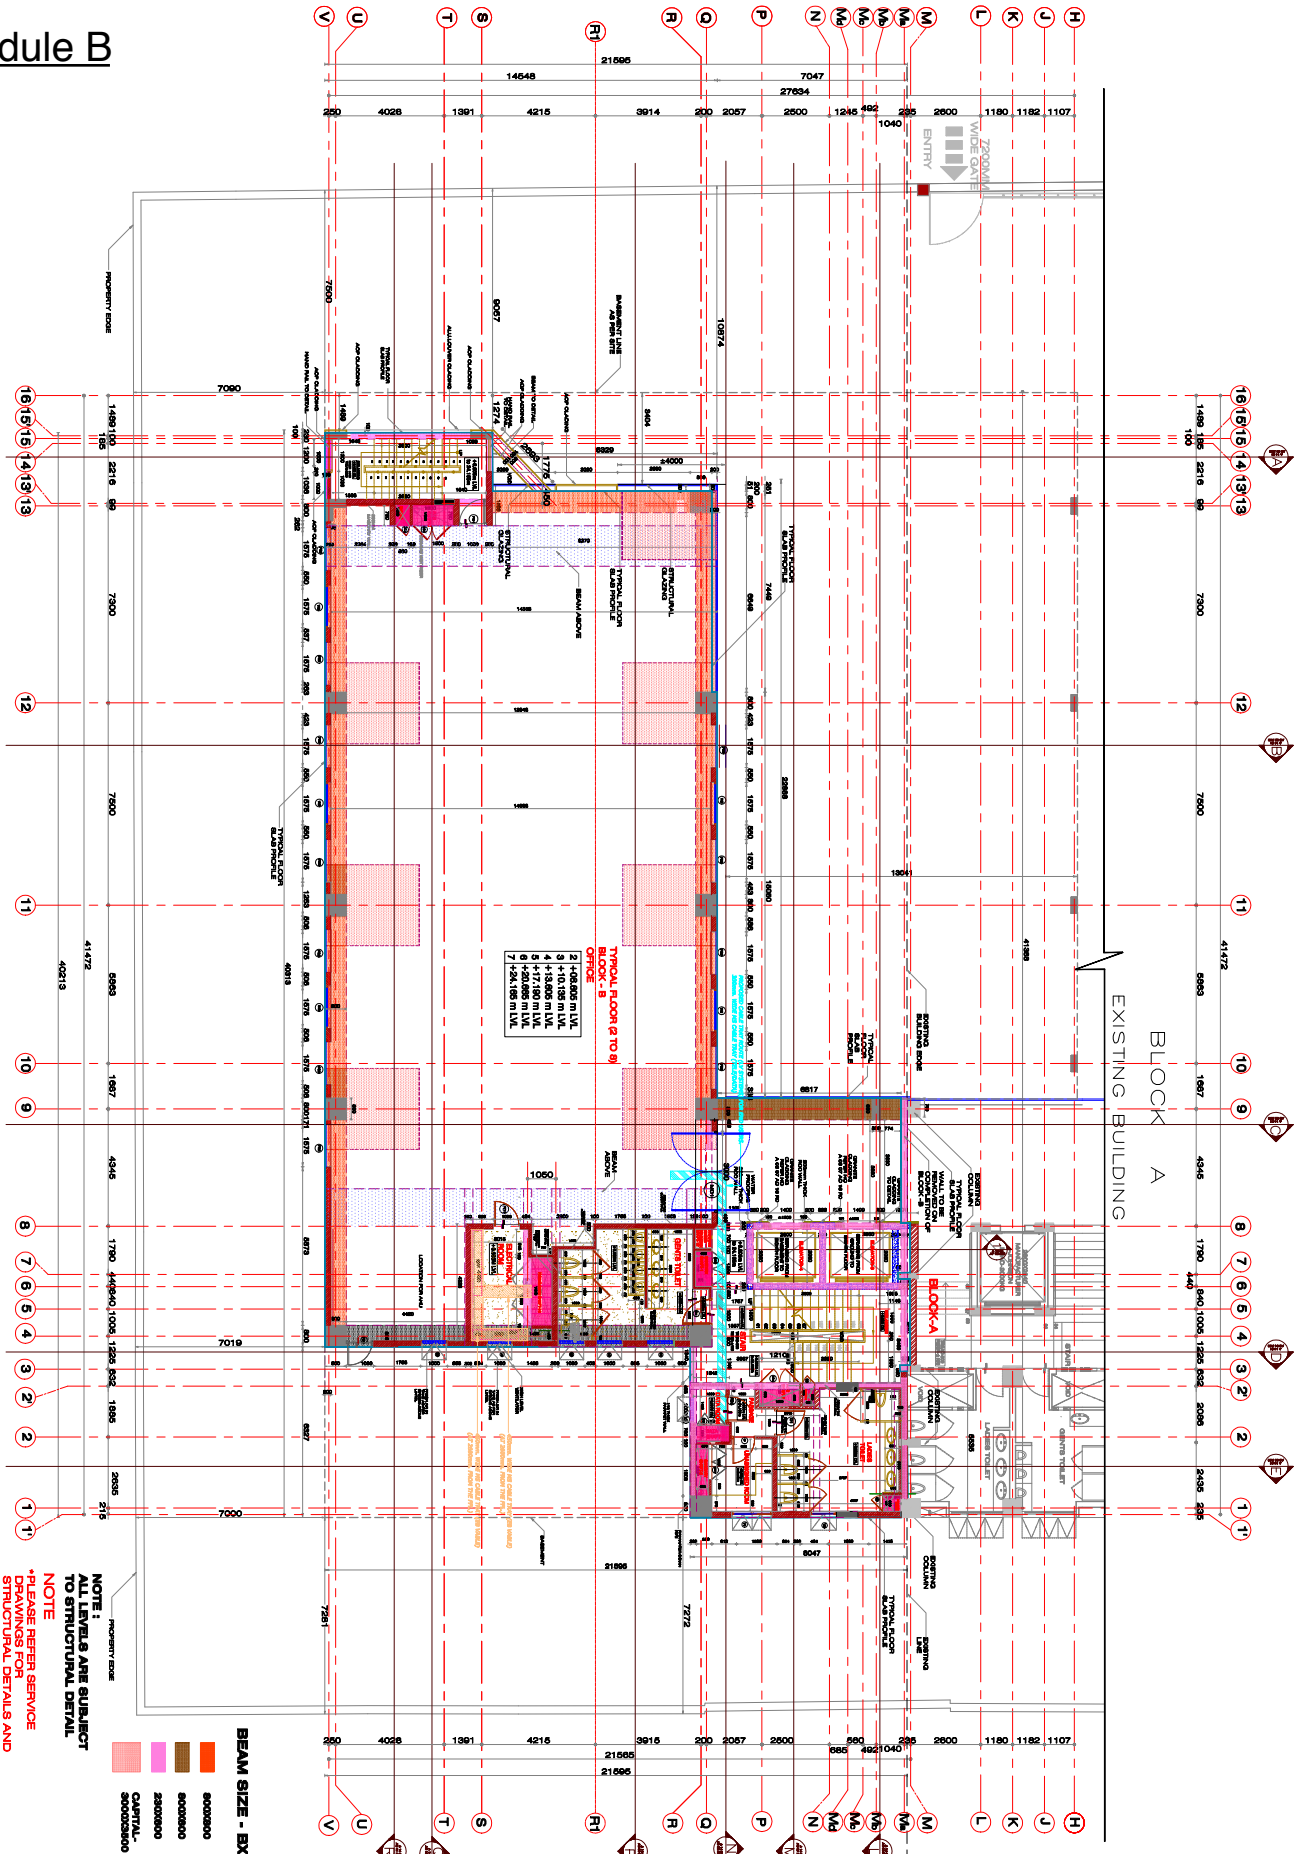

SL.NO	DATE	NAME	REVISION	SL.NO	DATE	NAME	REVISION	SL.NO	DATE	NAME	REVISION	SL.NO	DATE	NAME	REVISION
01	30.12.2014	NISHA	1. ALL WALLS 200 mm CHANGE RT GRID ADDED BEAM ADDED	05	02.03.2016	NISHA	1. ALL WALLS 200 mm CHANGE RT GRID ADDED BEAM ADDED	10	21.11.2015	NISHA	LOCATION FOR AHU ROOM AREA CHANGE				
02	25.02.2016	SHANMATHI	2. ALL WALLS 200 mm CHANGE RT GRID ADDED BEAM ADDED	06	03.03.2016	NISHA	2. ALL WALLS 200 mm CHANGE RT GRID ADDED BEAM ADDED	11	05.01.2016	NISHA	MAIN STAIRCASE AREA LEVELS CHANGED				
03	28.01.2015	NISHA	3. ALL WALLS 200 mm CHANGE RT GRID ADDED BEAM ADDED	07	03.03.2016	NISHA	3. ALL WALLS 200 mm CHANGE RT GRID ADDED BEAM ADDED								
04	02.03.2015	NISHA	4. ALL WALLS 200 mm CHANGE RT GRID ADDED BEAM ADDED	08	22.05.2016	NISHA	4. ALL WALLS 200 mm CHANGE RT GRID ADDED BEAM ADDED								
				09	30.06.2015	SHANMATHI	5. ALL WALLS 200 mm CHANGE RT GRID ADDED BEAM ADDED								

NOTE: -

1. ALL DIMENSIONS ARE IN MILLIMETERS AND ARE FINISHED DIMENSIONS.
2. ALL LEVELS INDICATED ARE IN METERS UNLESS OTHERWISE SPECIFIED.
3. ALL ARCHITECTURAL AND INTERIOR DRAWINGS SHOULD BE READ ALONG WITH THE RELEVANT SERVICE DRAWINGS.
4. ANY DISCREPANCY BETWEEN ARCHITECTURAL AND INTERIOR DRAWINGS AND SERVICE DRAWING SHOULD BE BROUGHT TO THE NOTICE OF THE ARCHITECT.
5. ALL LARGE SCALE DETAIL SUPERCEDES SMALLER SCALE DRAWING.
6. FOR ALL STRUCTURAL DETAILS REFER STRUCTURAL DRAWING.

ARCHITECT: PRAMOD MADHAVAN

DRAWN: KECHA

DATE: 05.01.2016

SCALE: 1:100

CHECKED:

THIS DRAWING IS THE PROPERTY OF M/S. FORMAT, ARCHITECTURE & INTERIOR ARCHITECTURE, AND ITS USE IN ANY MANNER, OTHER THAN FOR WHAT IT HAS BEEN ISSUED FOR, IS PROHIBITED.

CLIENT: SINTRON ELECTRONICS PVT LTD - PHASE 3

TITLE: WORKING DRAWING - TYPICAL FLOOR (2 TO 7) - REVISED AS PER SITE SETBACK (SHOWING WITH STRUCTURE)

PRINT STATUS: ☒ WORKING DRAWING ☐ APPROVED FOR CONSTRUCTION

FILE NAME: A 14 01

DRAWING NO. 14 01