
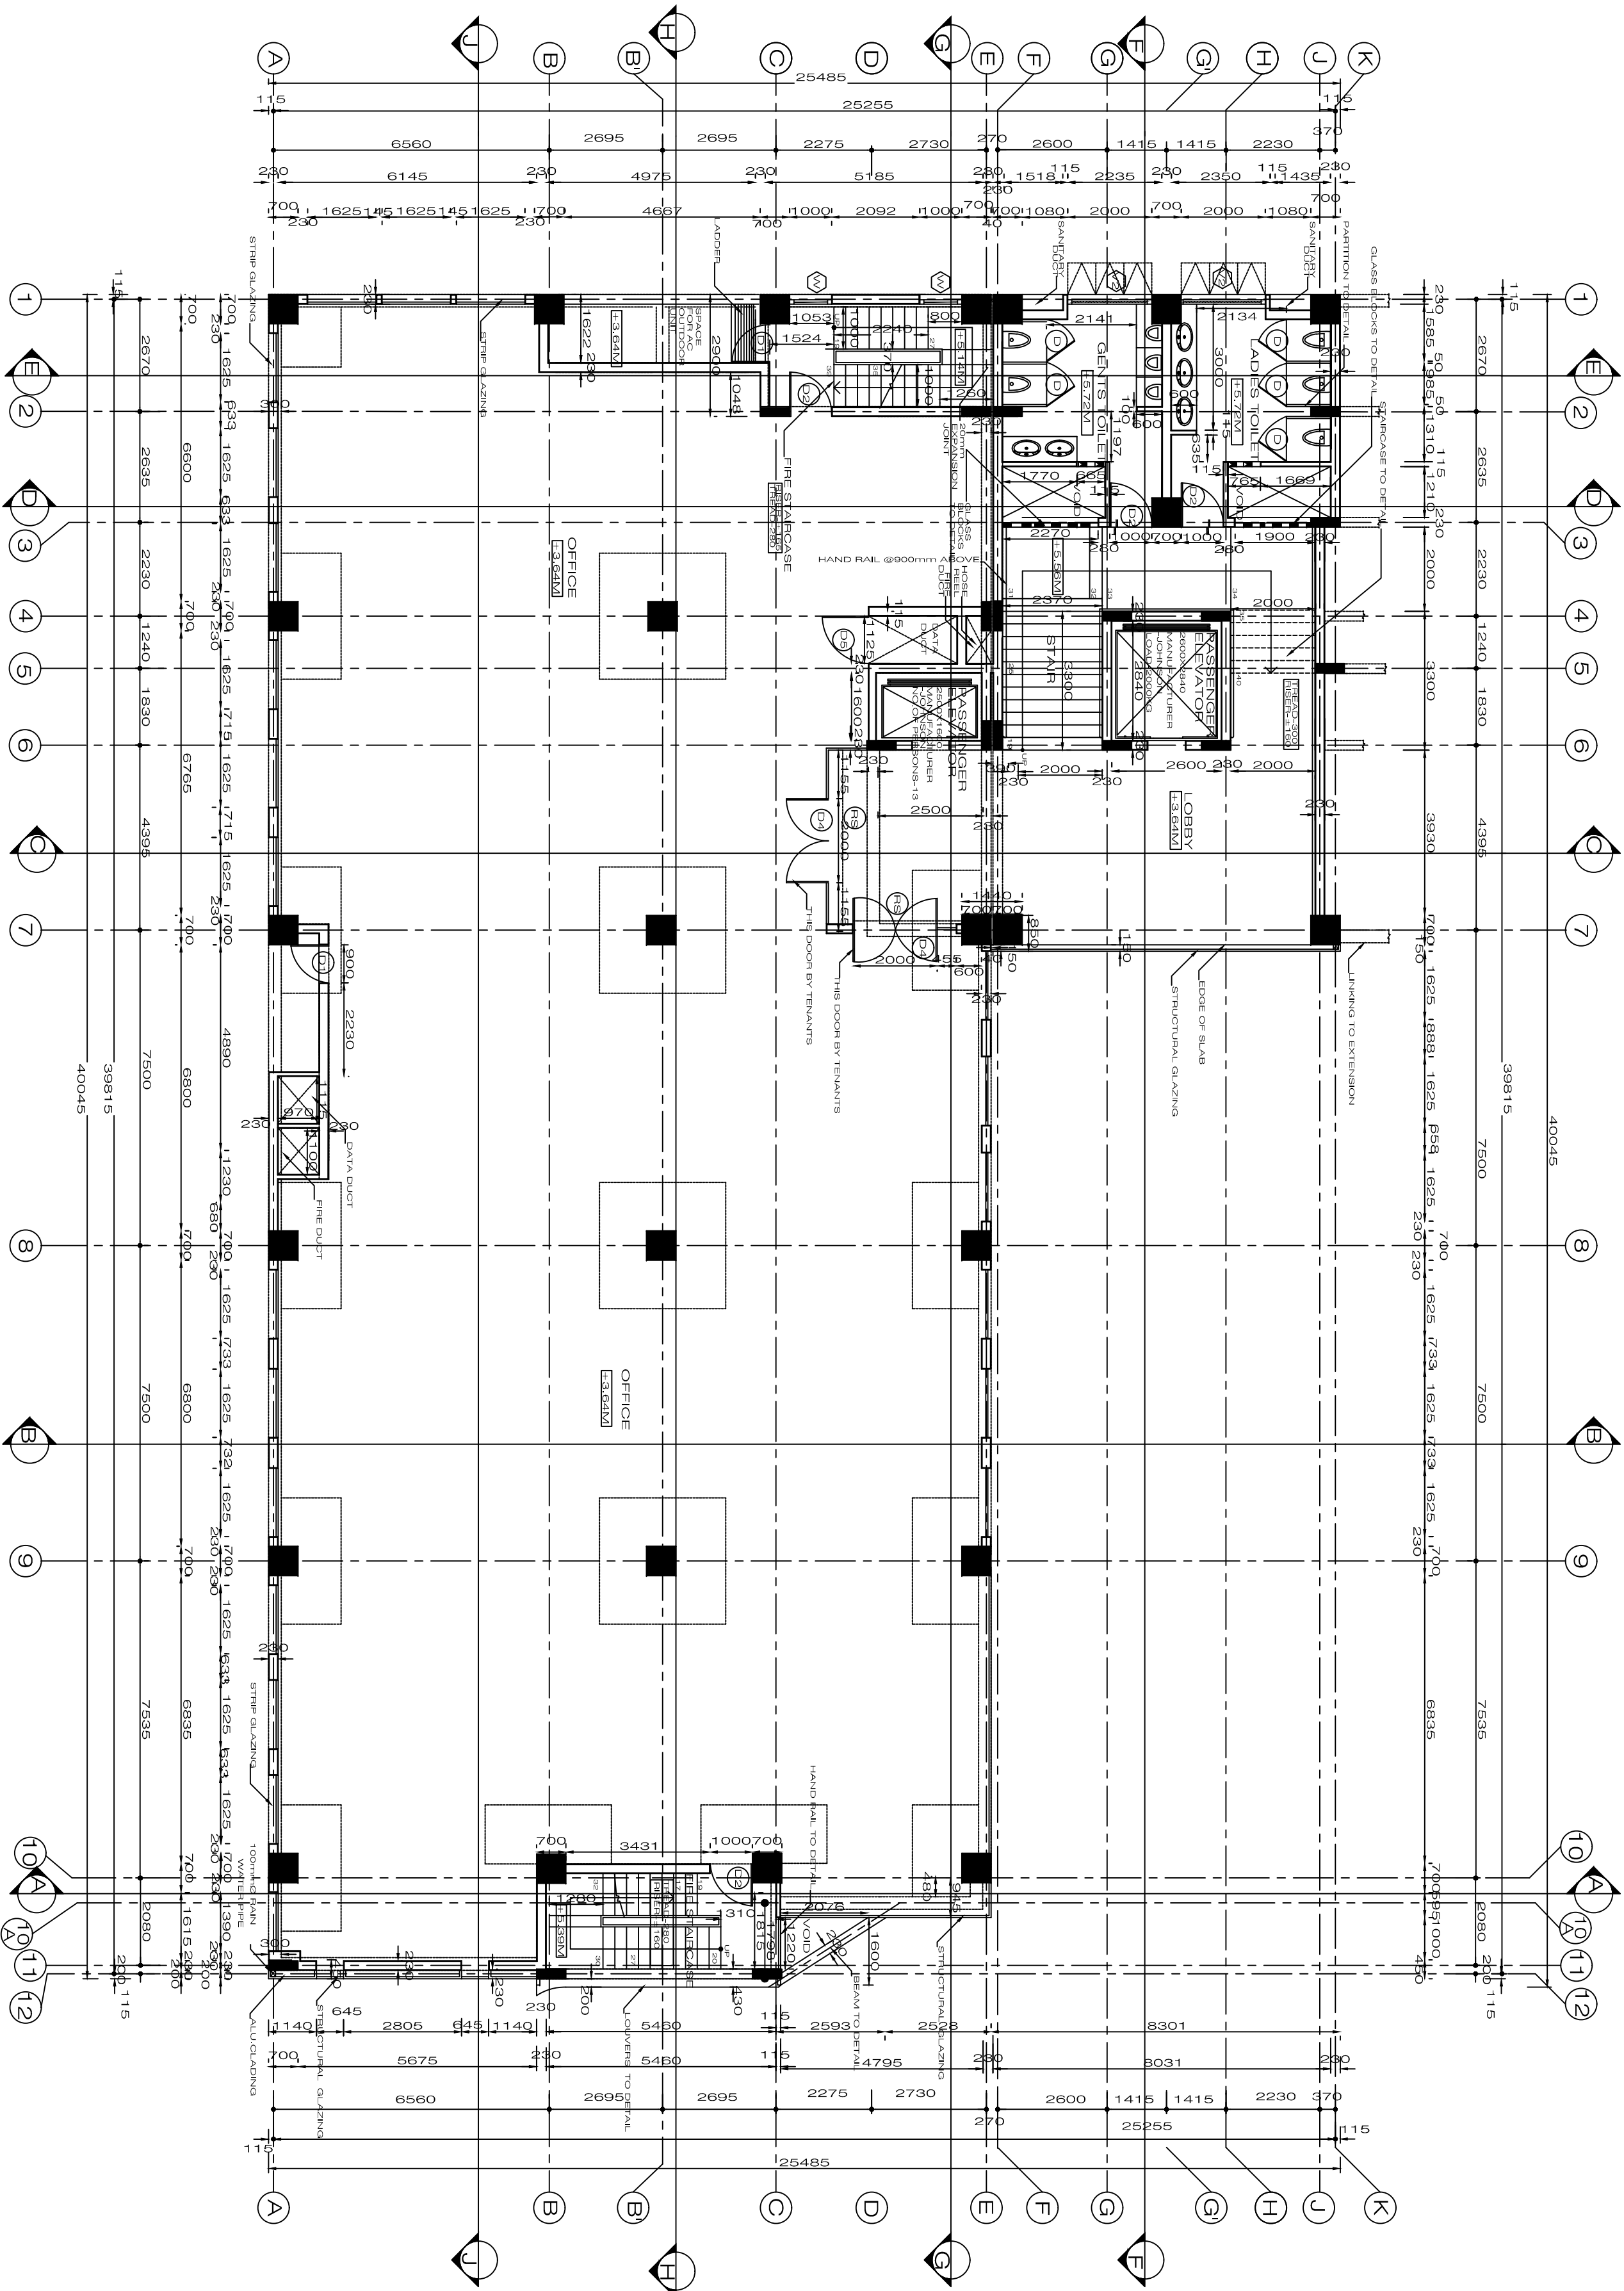


 

TYPICAL FLOOR PLAN
BLOCK A (1ST, 2ND, 3RD, 4TH, 5TH & 6TH FLOOR)
(+2.20M, +5.70M, +9.20M, +12.70M, +16.20M, +19.70M, +23.20M, LVLS.)
TYPICAL FLOOR PLAN FOR LOBBY 7TH & 8TH FLOOR

SL.NO	DATE	REVISION	SL.NO	DATE	REVISION	SL.NO	DATE	REVISION	SL.NO	DATE	REVISION				
1	21.02.06	230MM LONG BRICK WALL HAS BEEN ADDED ON EITHER SIDE OF THE OUTER COLUMNS													
2	21.02.06	ELECTRICAL ROOM AT THE MID LANDING HAS BEEN REMOVED													
 ARCHITECTURE AND INTERIOR ARCHITECTURE # 3,8th CROSS STREET, KARPAGAM GARDENS, CHENNAI-600 020 - INDIA.			NOTE :- 1. ALL DIMENSIONS ARE IN MILLIMETERS AND ARE FINISHED DIMENSIONS. 2. ALL LEVELS INDICATED ARE IN METERS UNLESS OTHERWISE SPECIFIED. 3. ALL ARCHITECTURAL AND INTERIOR DRAWINGS SHOULD BE READ ALONG WITH THE RELEVANT SERVICE DRAWINGS. 4. ANY DISCREPANCY BETWEEN ARCHITECTURAL AND INTERIOR DRAWINGS AND SERVICE DRAWING SHOULD BE BROUGHT TO THE NOTICE OF THE ARCHITECT 5. ALL LARGE SCALE DETAIL SUPERCEDES SMALLER SCALE DRAWING. 6. FOR ALL STRUCTURAL DETAILS REFER STRUCTURAL DRAWING.			ARCHITECT PRAMOD MADHAVAN			CLIENT SINTRON ELECTRONICS LTD.						
						DRAWN C.MANIMOZHII			TITLE TYPICAL FLOOR PLAN LOBBY 5TH TO 8TH FLOOR						
						DATE 21 : 04 : 2008			PRINT STATUS. ☐ 1.SCHEMATIC ☐ 3.WORKING DRAWING ☐ 2.FOR APPROVAL ☐ 4. APPROVED FOR CONSTRUCTION				FILE NAME. A0307 SYNOPSIS/SECTION/PLAN/SUB/PLAN 021.04.08 TYPICAL/A0307 02/12 21.04.08		DRAWING No. AP0307 01 R01
						SCALE 1:75			CHECKED						
						THIS DRAWING IS THE PROPERTY OF M/S. FORMAT. ARCHITECTURE & INTERIOR ARCHITECTURE, AND ITS USE IN ANY MANNER, OTHER THAN FOR WHAT IT HAS BEEN ISSUED FOR, IS PROHIBITED.									