



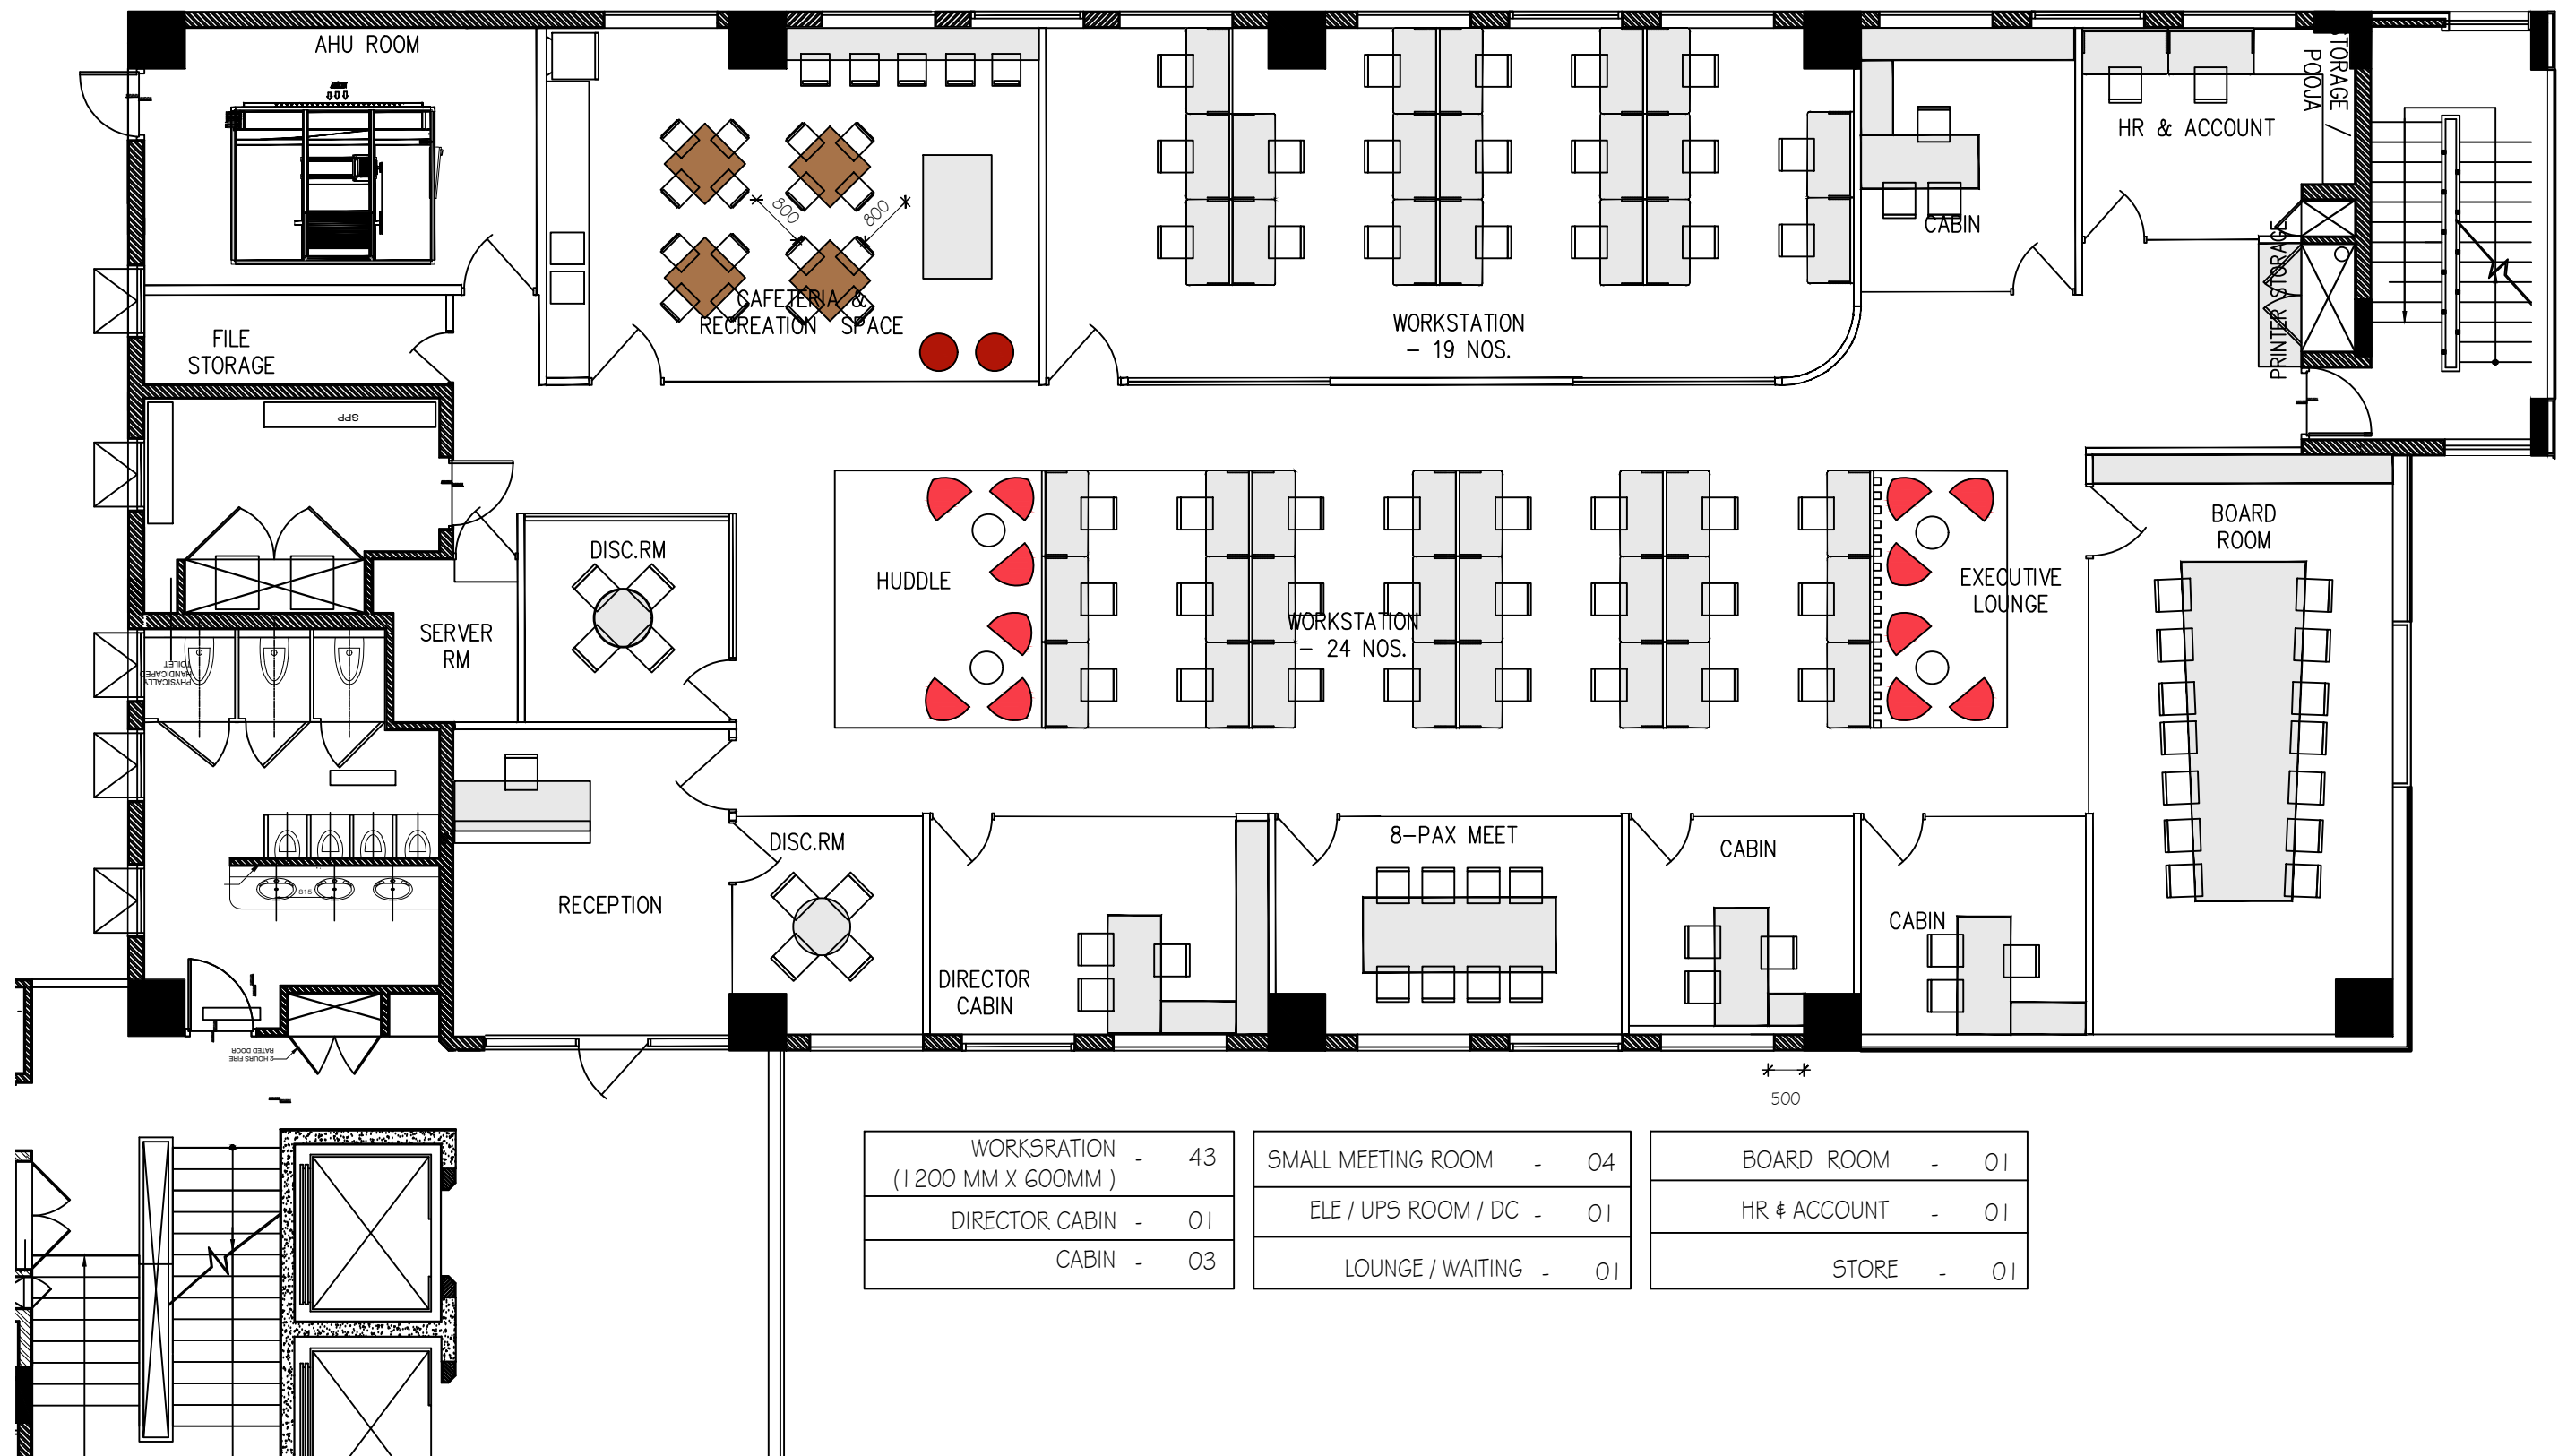

PROPOSED OFFICE INTERIORS AT CHENNAI

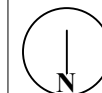

M/s . DISHA INFRASPACE SOLUTIONS PVT. LTD
Q2PH+PW4, Pavendar Salai, Maraimalai Nagar,
Tamil Nadu 603209