



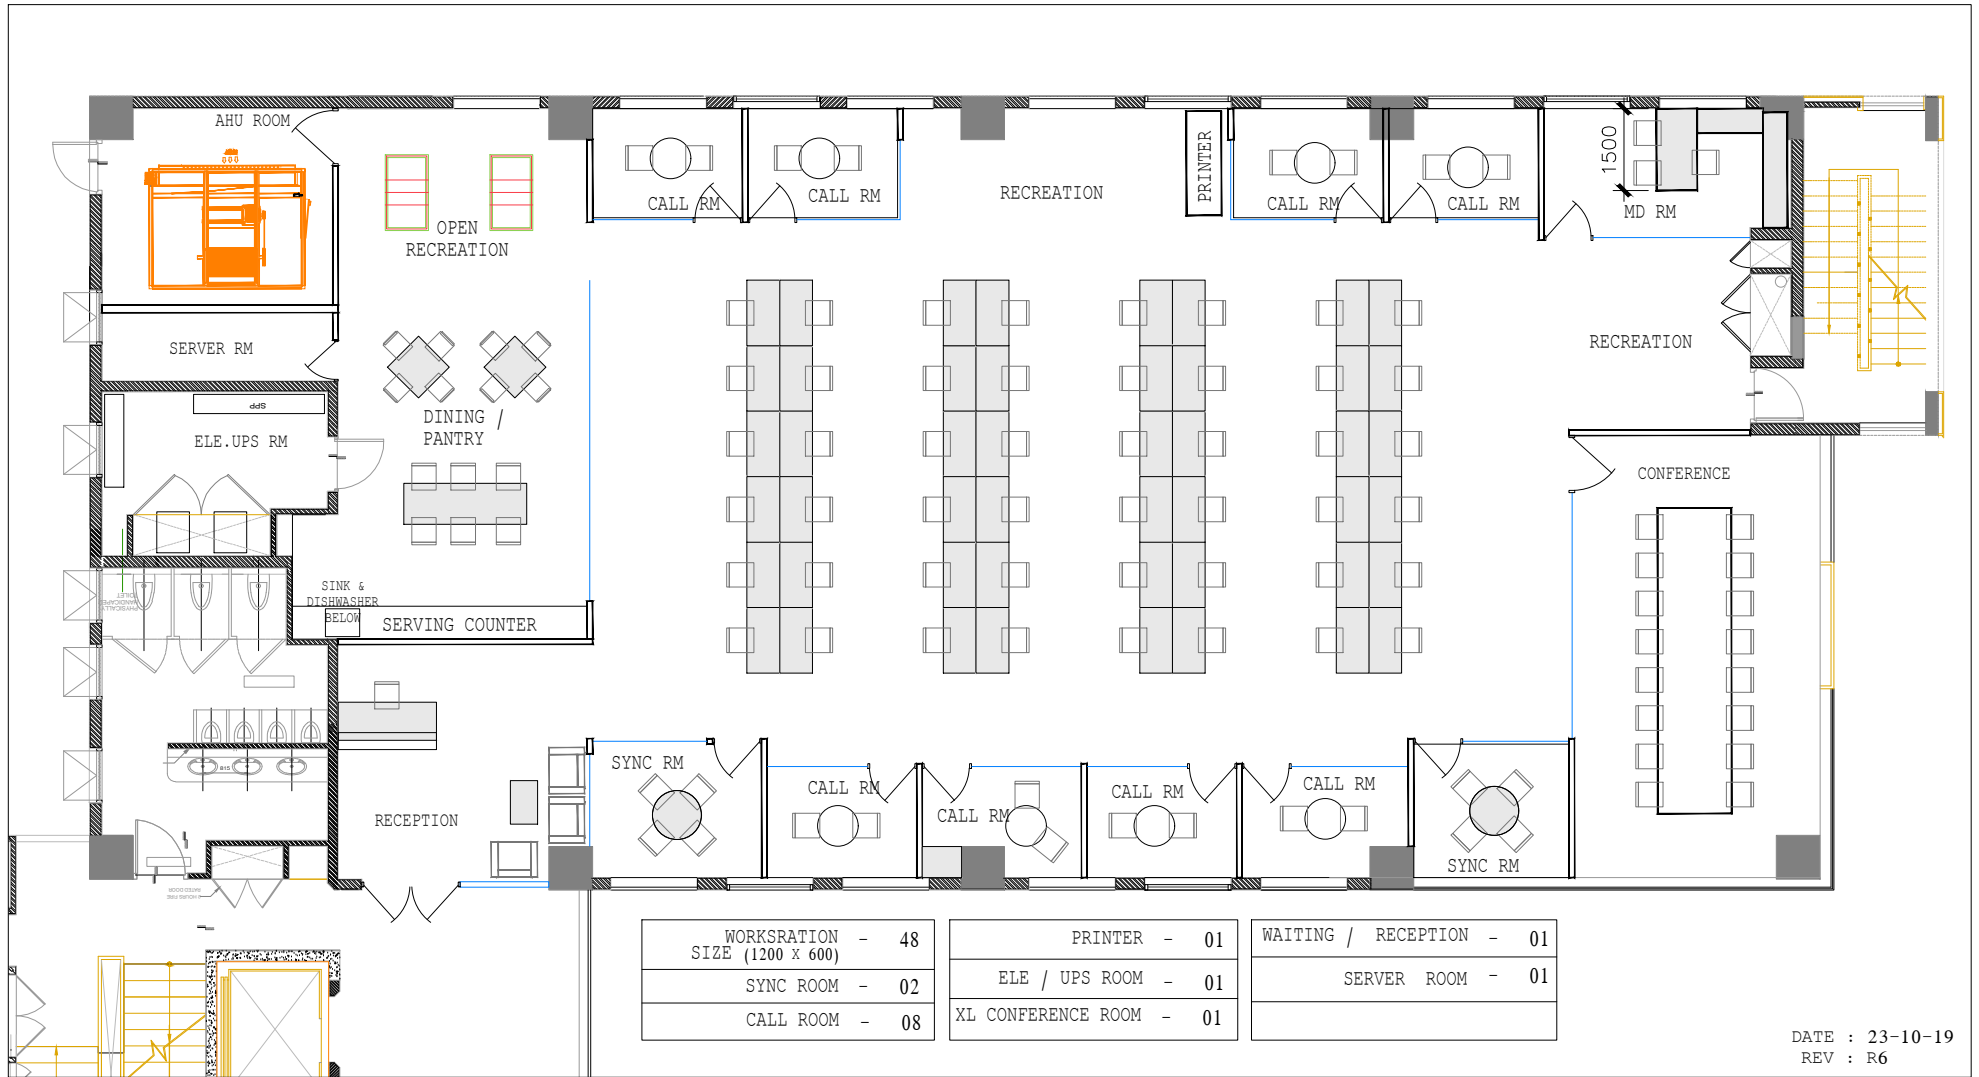

INTERIOR FURNITURE LAYOUT

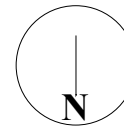

INTERIORS :



M/s . DISHA INTERIORS PVT LTD
No. 33, Second Floor,
Dr.Ambathkar Road,
Kodambakkam, Chennai - 600 024
Tel: 2484 1810